


v. 9.06

1 - 59
56.08
h=2.98

Ia planas (II, III, IVa skirtniai nuimami)

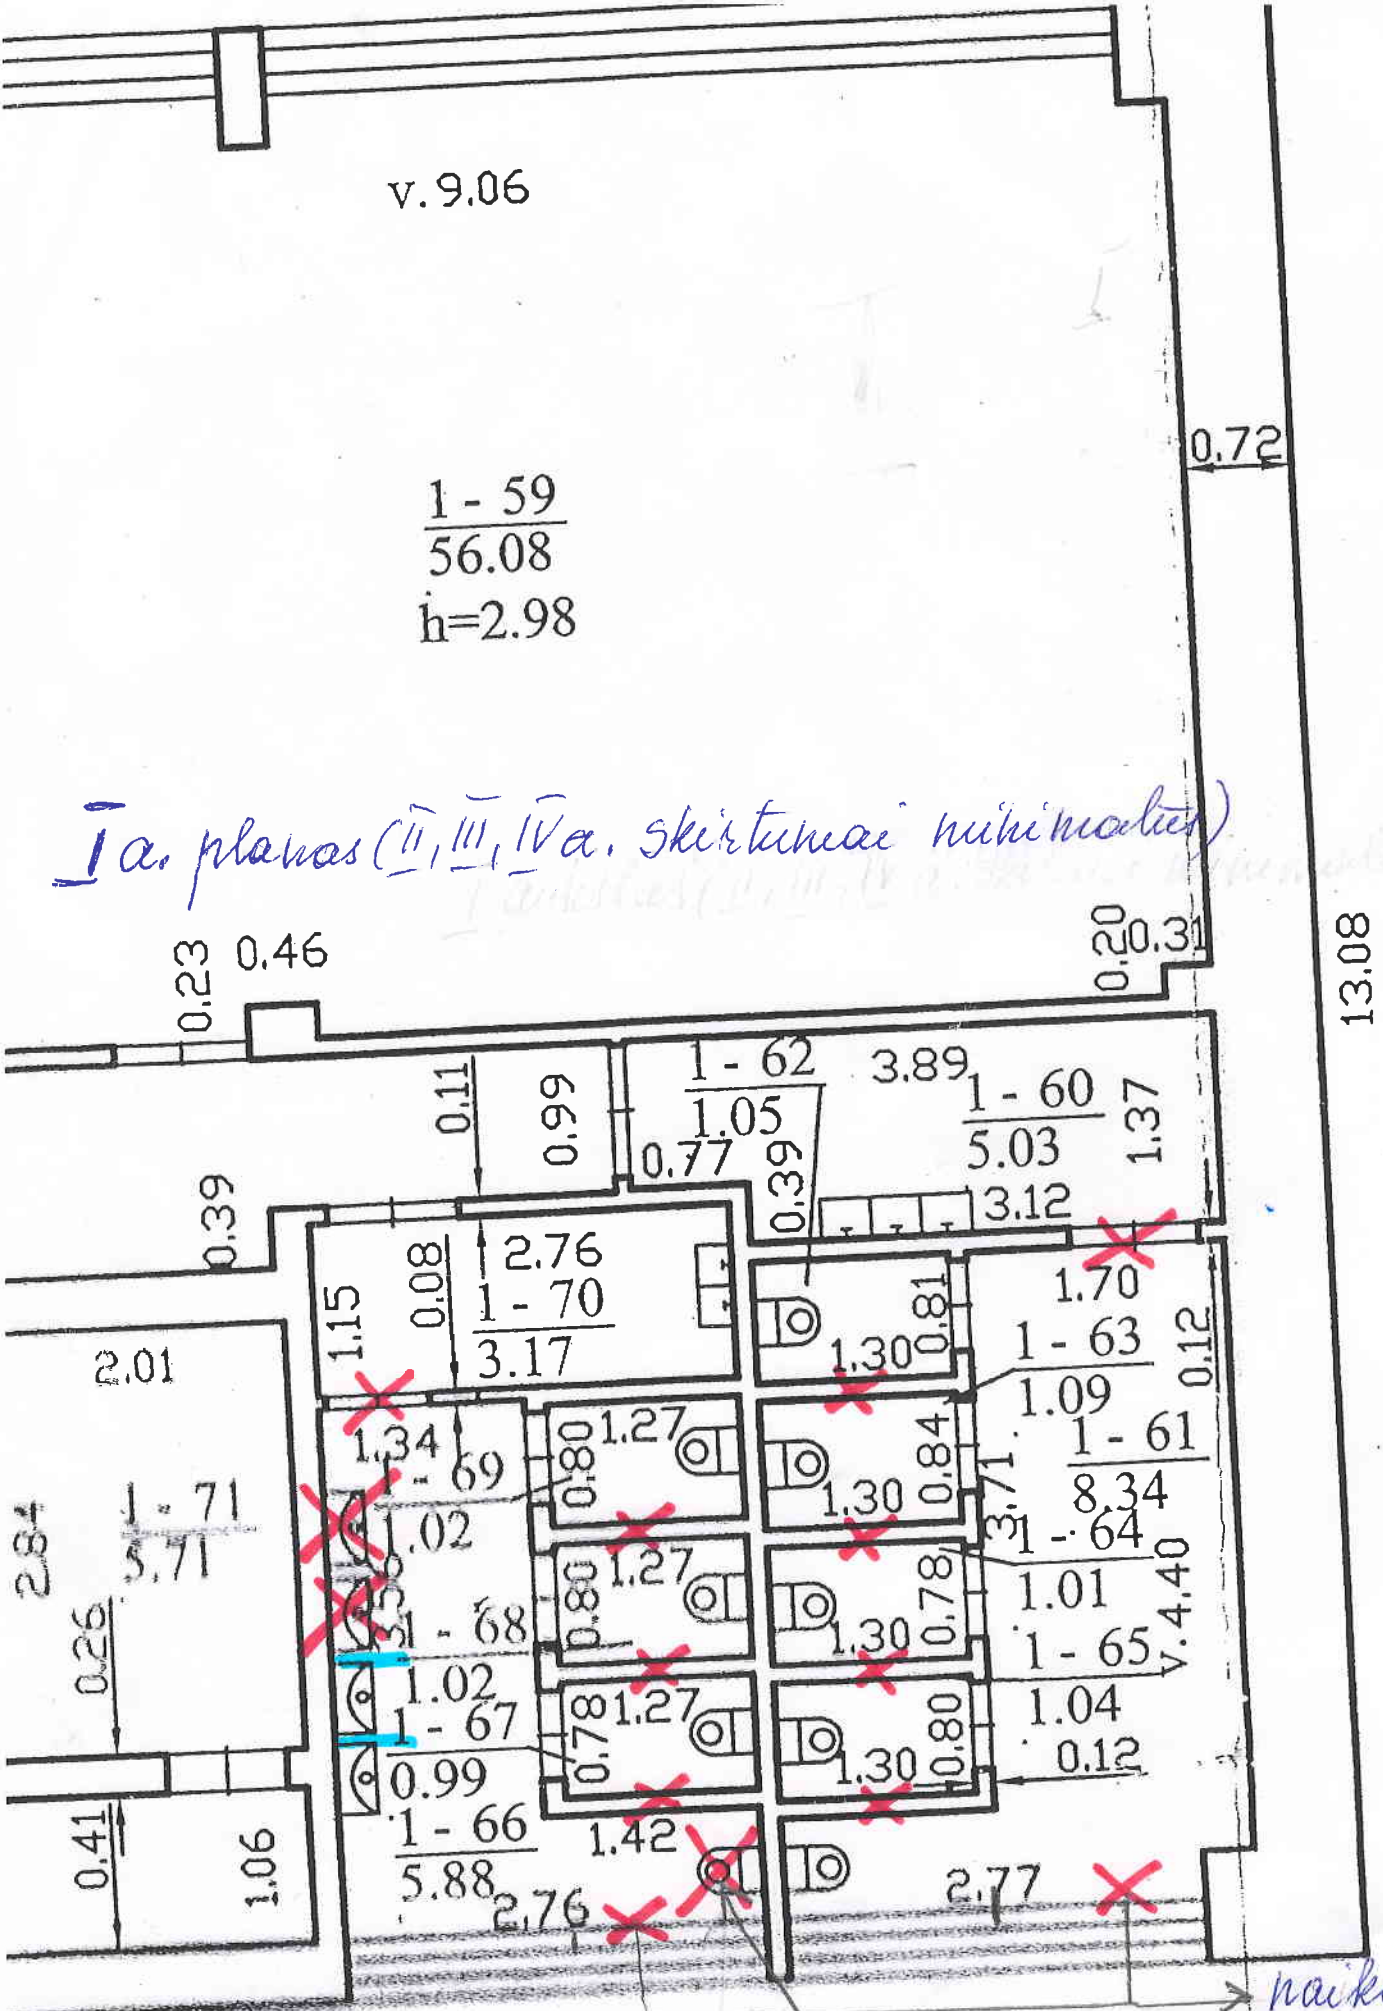

X - naikinama/griauhana
I - pertvara prie pirtuko

įrengiamas pirtukas

naikinama palangė